



平面図 縮尺 1:500

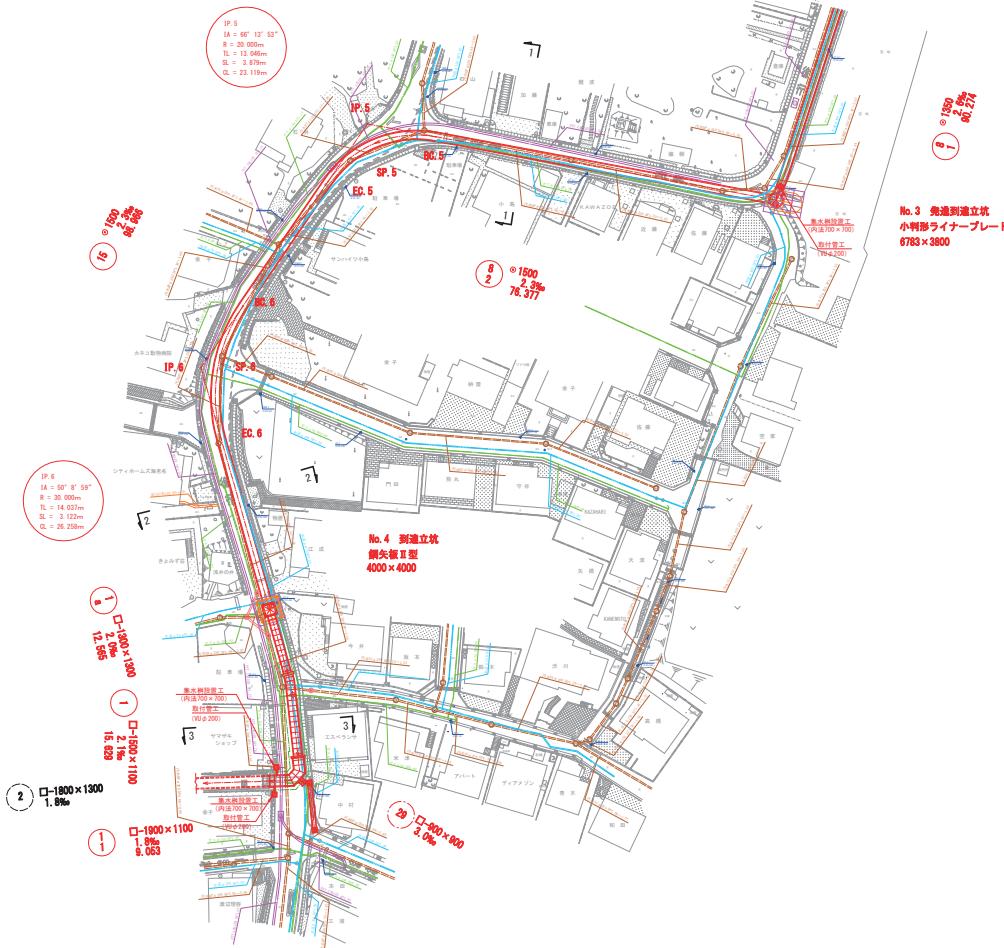


横断面図 縮尺 1:100

②-②断面

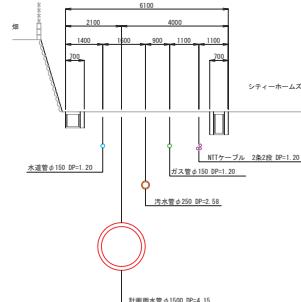

①-①断面

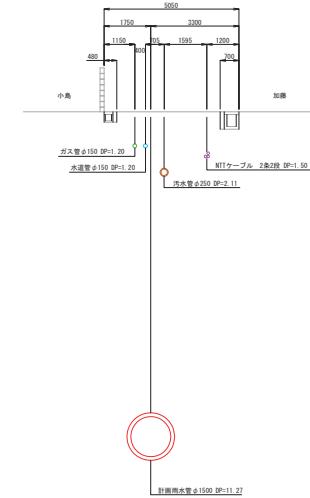

③-③断面

