


縦断面図 縦 1:100
縮尺 横 1:500

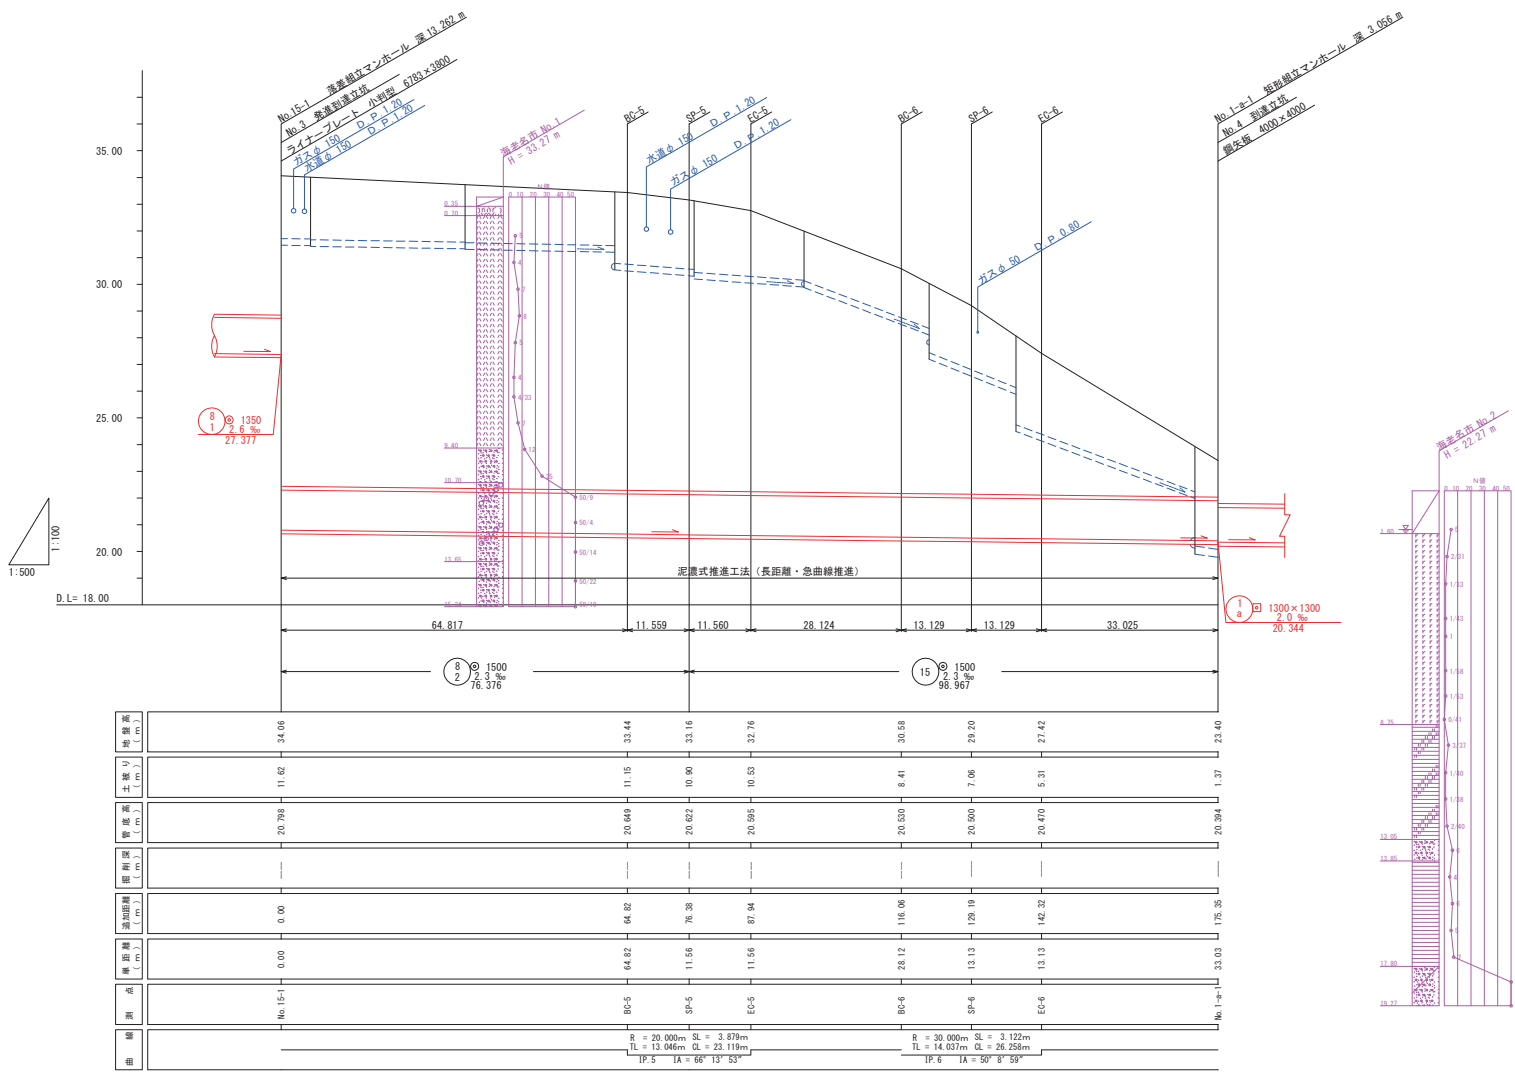

| 項目 | No. 15-1 | BP-5 | SP-5 | EP-5 | BP-6 | SP-6 | EP-6 | No. 1-1 |
|----------|----------|---|--------|--------|--|--------|--------|---------|
| 管底高 (m) | 20.798 | 20.849 | 20.827 | 20.995 | 20.830 | 20.800 | 20.470 | 20.384 |
| 管長 (m) | 34.06 | 33.44 | 33.16 | 32.76 | 30.58 | 29.20 | 27.42 | 23.40 |
| 土盛り (m) | 11.62 | 11.15 | 10.90 | 10.83 | 8.41 | 7.06 | 5.31 | 1.37 |
| 埋戻高 (m) | --- | --- | --- | --- | --- | --- | --- | --- |
| 埋戻距離 (m) | 0.00 | 64.82 | 76.38 | 87.94 | 116.06 | 129.19 | 142.32 | 175.35 |
| 埋戻高 (m) | 0.00 | 64.82 | 111.56 | 111.56 | 23.12 | 13.13 | 13.13 | 33.03 |
| 測点 | No. 15-1 | BP-5 | SP-5 | EP-5 | BP-6 | SP-6 | EP-6 | No. 1-1 |
| 備考 | | R = 20.000m SL = 3.879m TL = 13.046m CL = 23.119m IP: 5° 1A = 66° 13' 53" | | | R = 30.000m SL = 3.122m TL = 14.037m CL = 26.258m IP: 6° 1A = 30° 8' 59" | | | |

